


ARENA - FLOOR PLAN

SCALE: 1/8" = 1'-0"

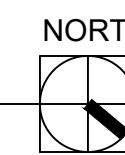

PROJECT TITLE

**16912 51ST AVE SE
BOTHELL, WA 98012**



STAMP:

DRAWN BY: RMDJ
ISSUE DATE: 8/24/20

SHEET TITLE / NO.


ARENA FLOOR PLAN

A3.0

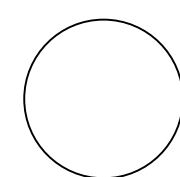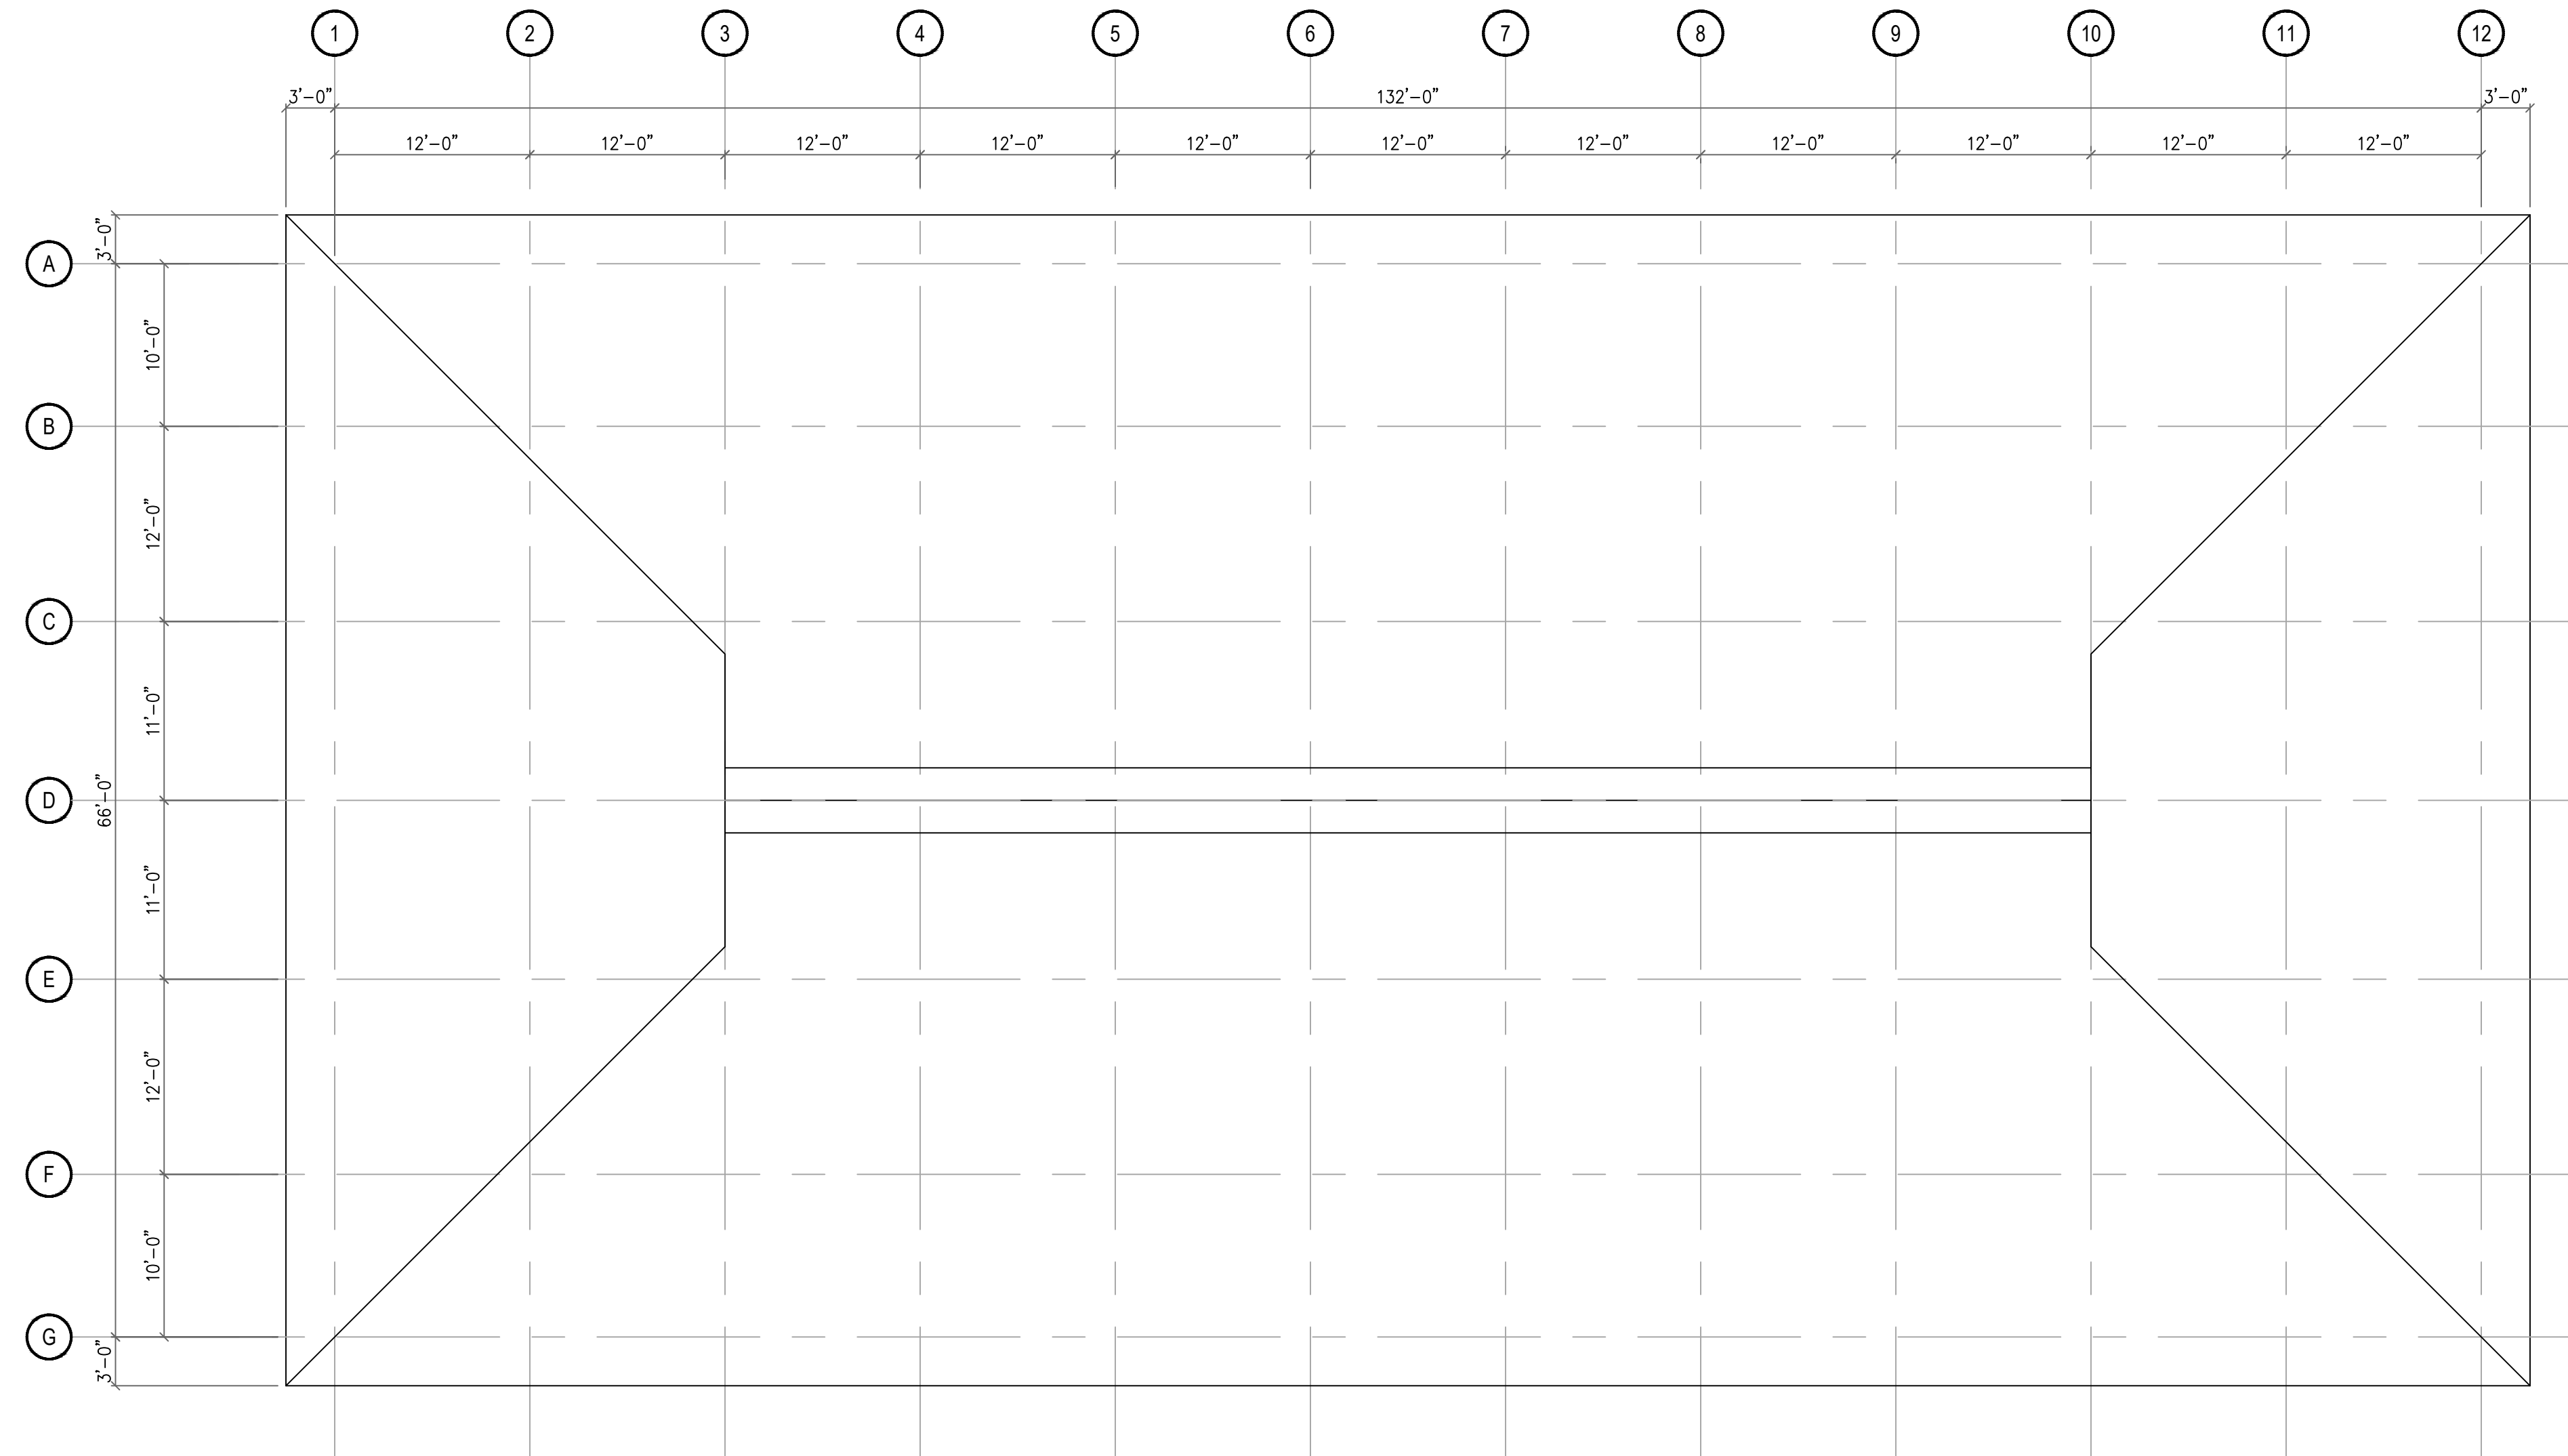

ARENA - ROOF PLAN

SCALE: 1/8" = 1'-0"

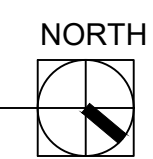

PROJECT TITLE

**16912 51ST AVE SE
BOTHELL, WA 98012**


STAMP:

DRAWN BY: RMDJ
ISSUE DATE: 8/24/20


SHEET TITLE / NO.

ARENA ROOF PLAN

A3.1

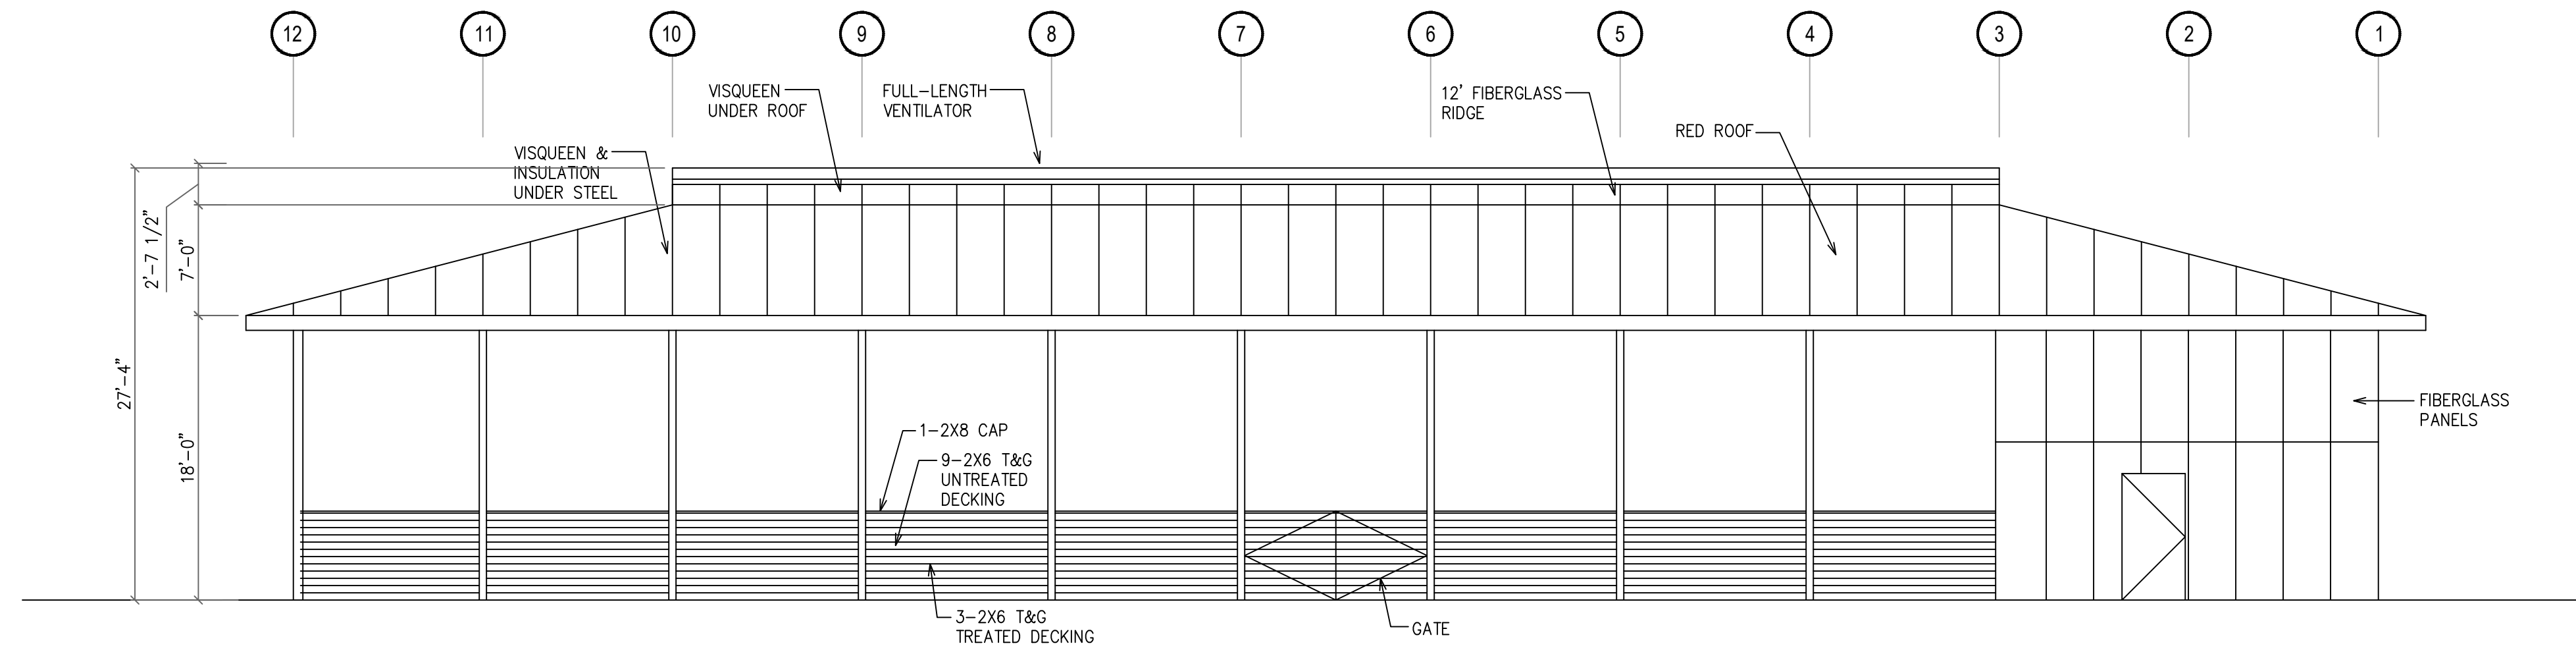

1 ARENA - SOUTH WEST ELEVATION
SCALE: 1/8" = 1'-0"

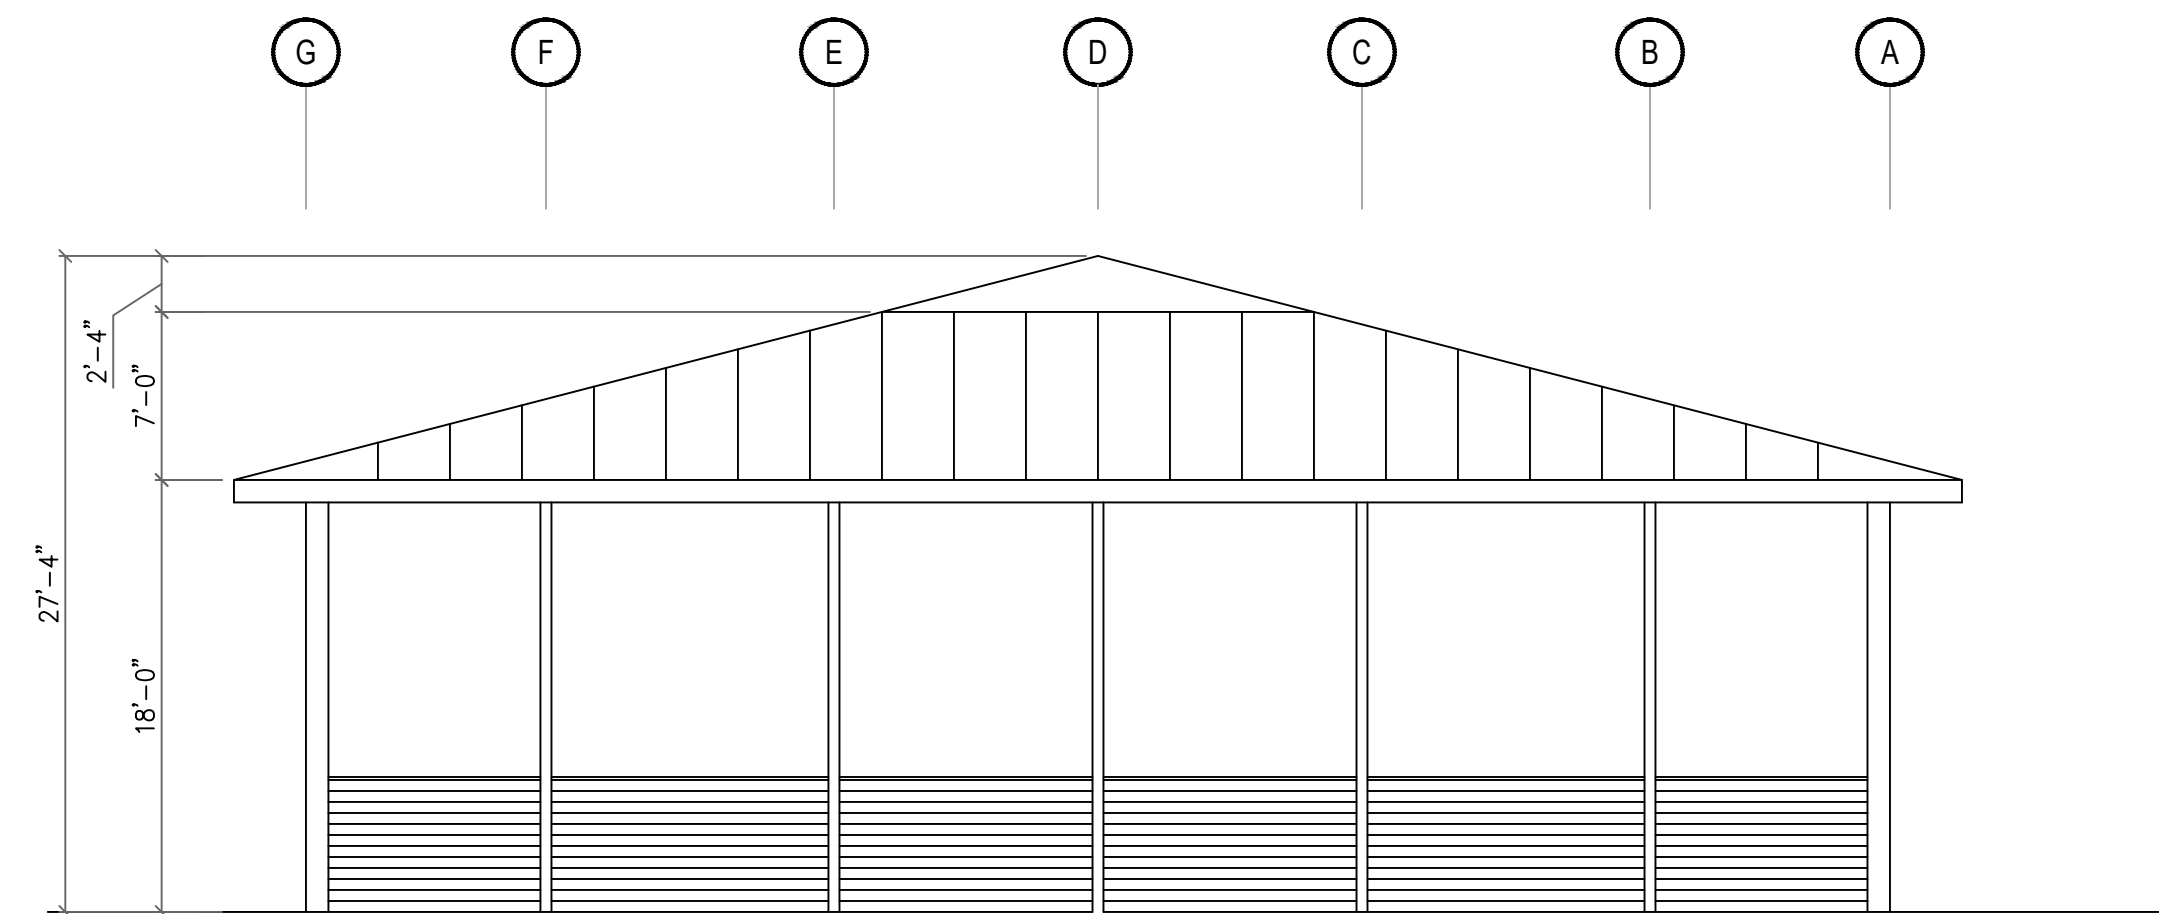

2 ARENA - NORTH WEST ELEVATION
SCALE: 1/8" = 1'-0"

PROJECT TITLE

**16912 51ST AVE SE
BOTHELL, WA 98012**


STAMP:

DRAWN BY: RMDJ
ISSUE DATE: 8/24/20


SHEET TITLE / NO.

ARENA ELEVATIONS


A4.0

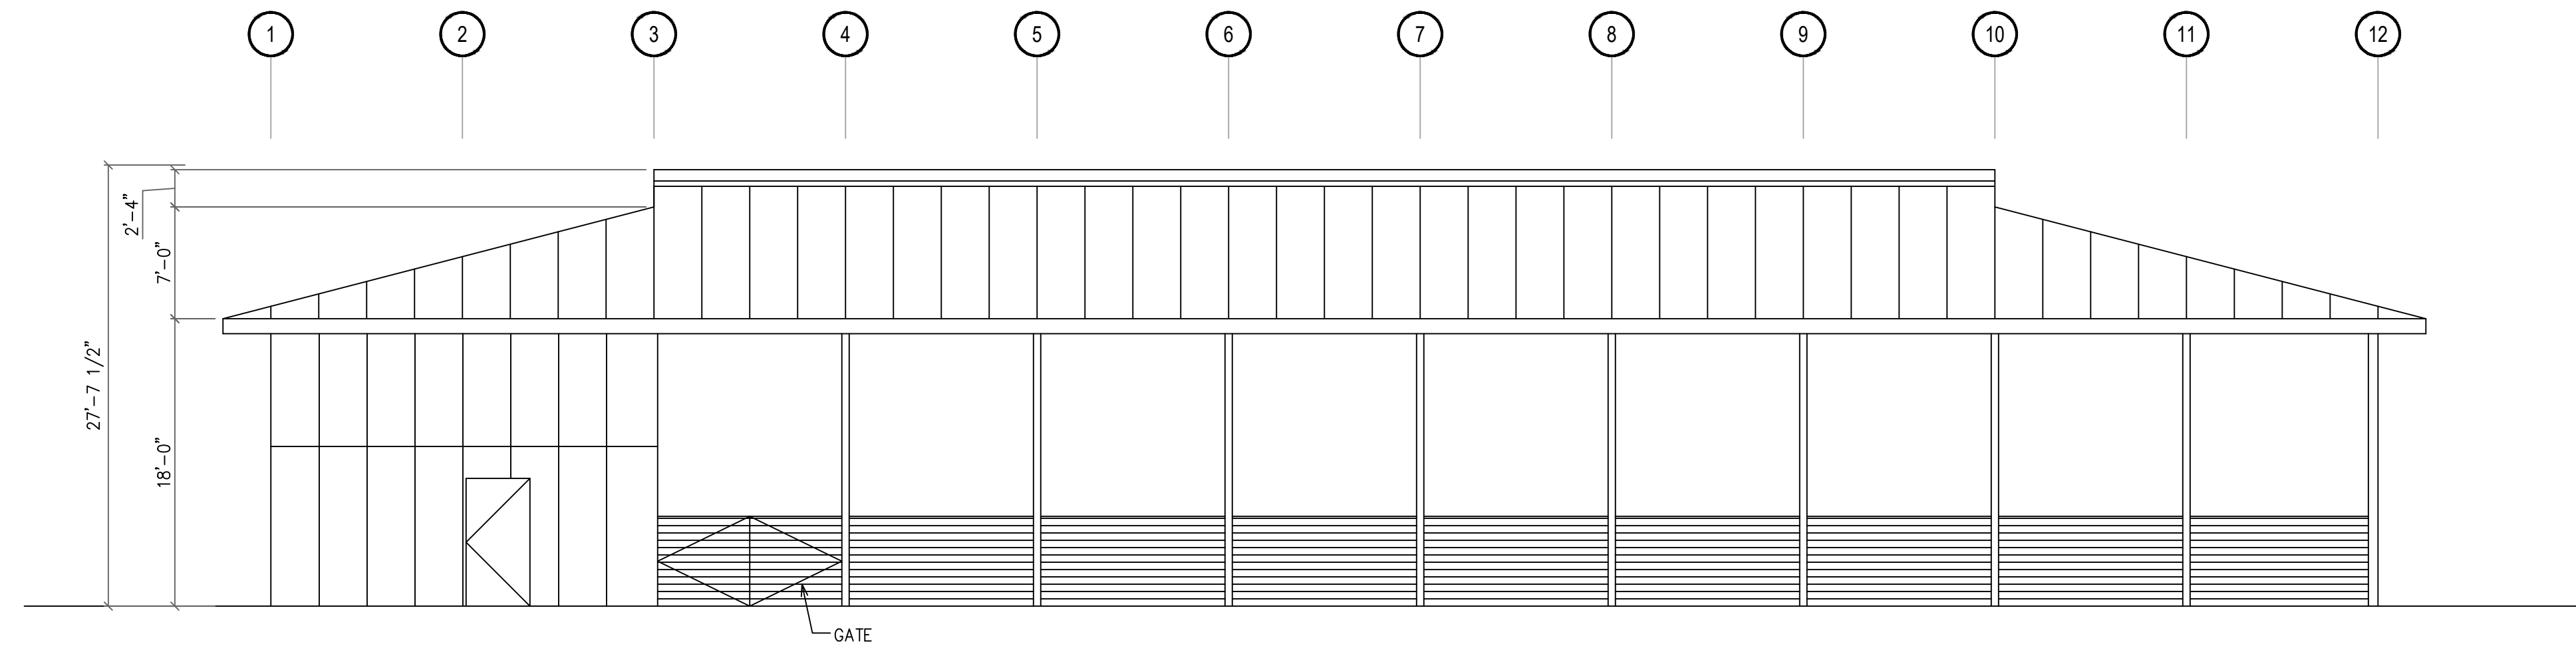

3 ARENA - NORTH EAST ELEVATION
SCALE: 1/8" = 1'-0"

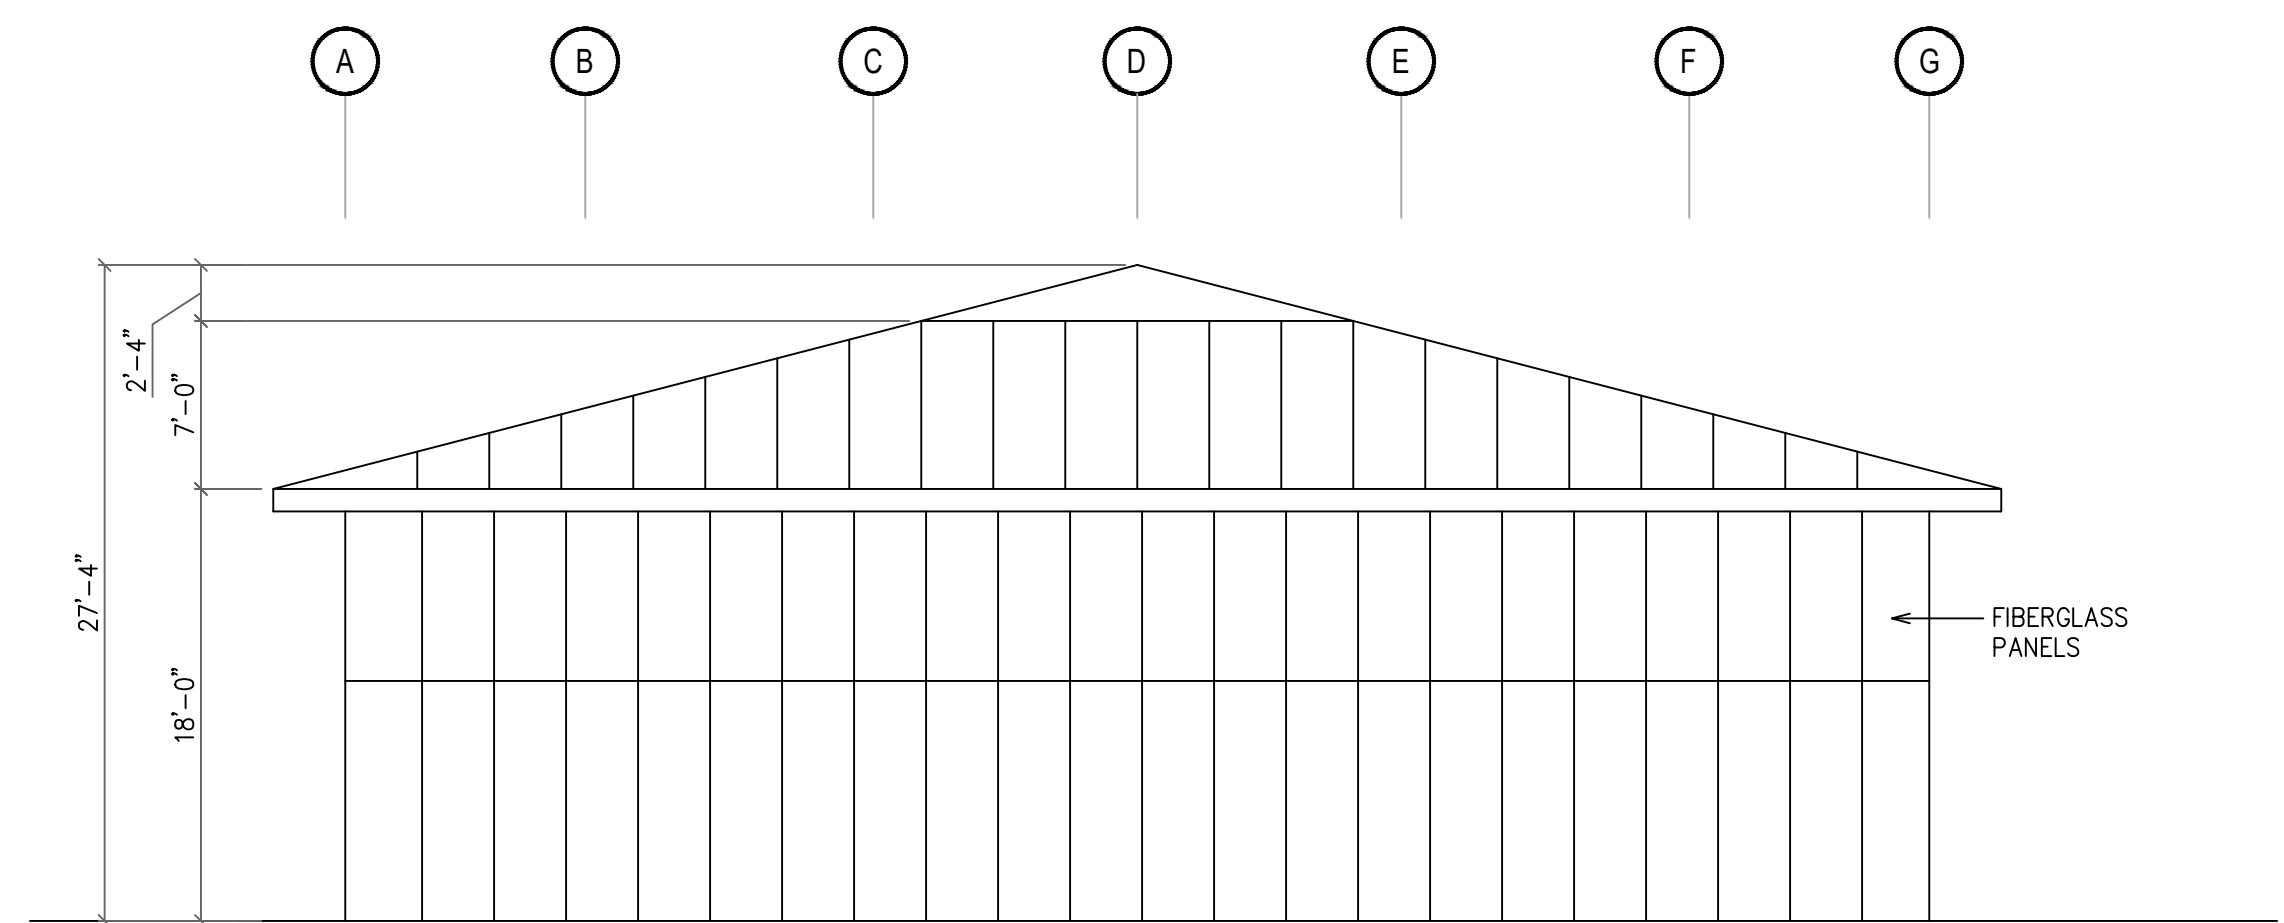

4 ARENA - SOUTH EAST ELEVATION
SCALE: 1/8" = 1'-0"

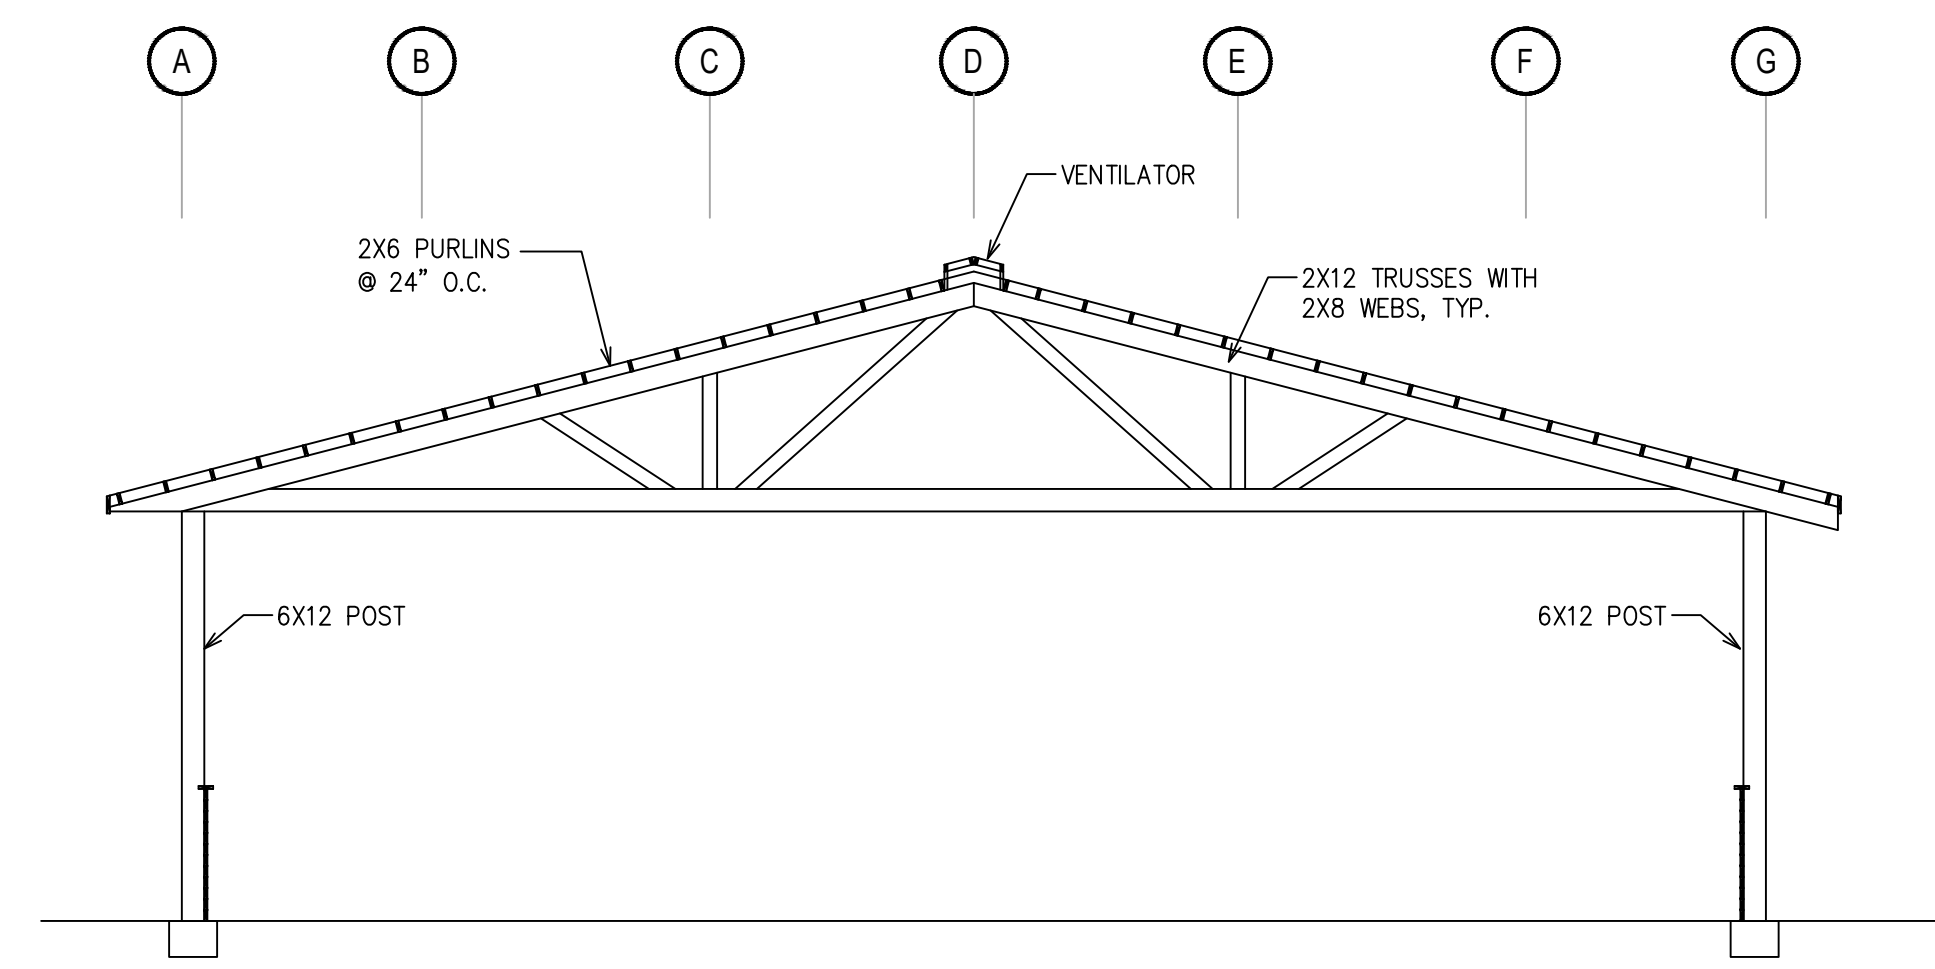

3 ARENA - SECTION
SCALE: 1/8" = 1'-0"

PROJECT TITLE
16912 51ST AVE SE BOTHELL, WA 98012
STAMP:
DRAWN BY: RMDJ ISSUE DATE: 8/24/20
SHEET TITLE / NO.
ARENA ELEVATIONS & SECTION
A4.1