
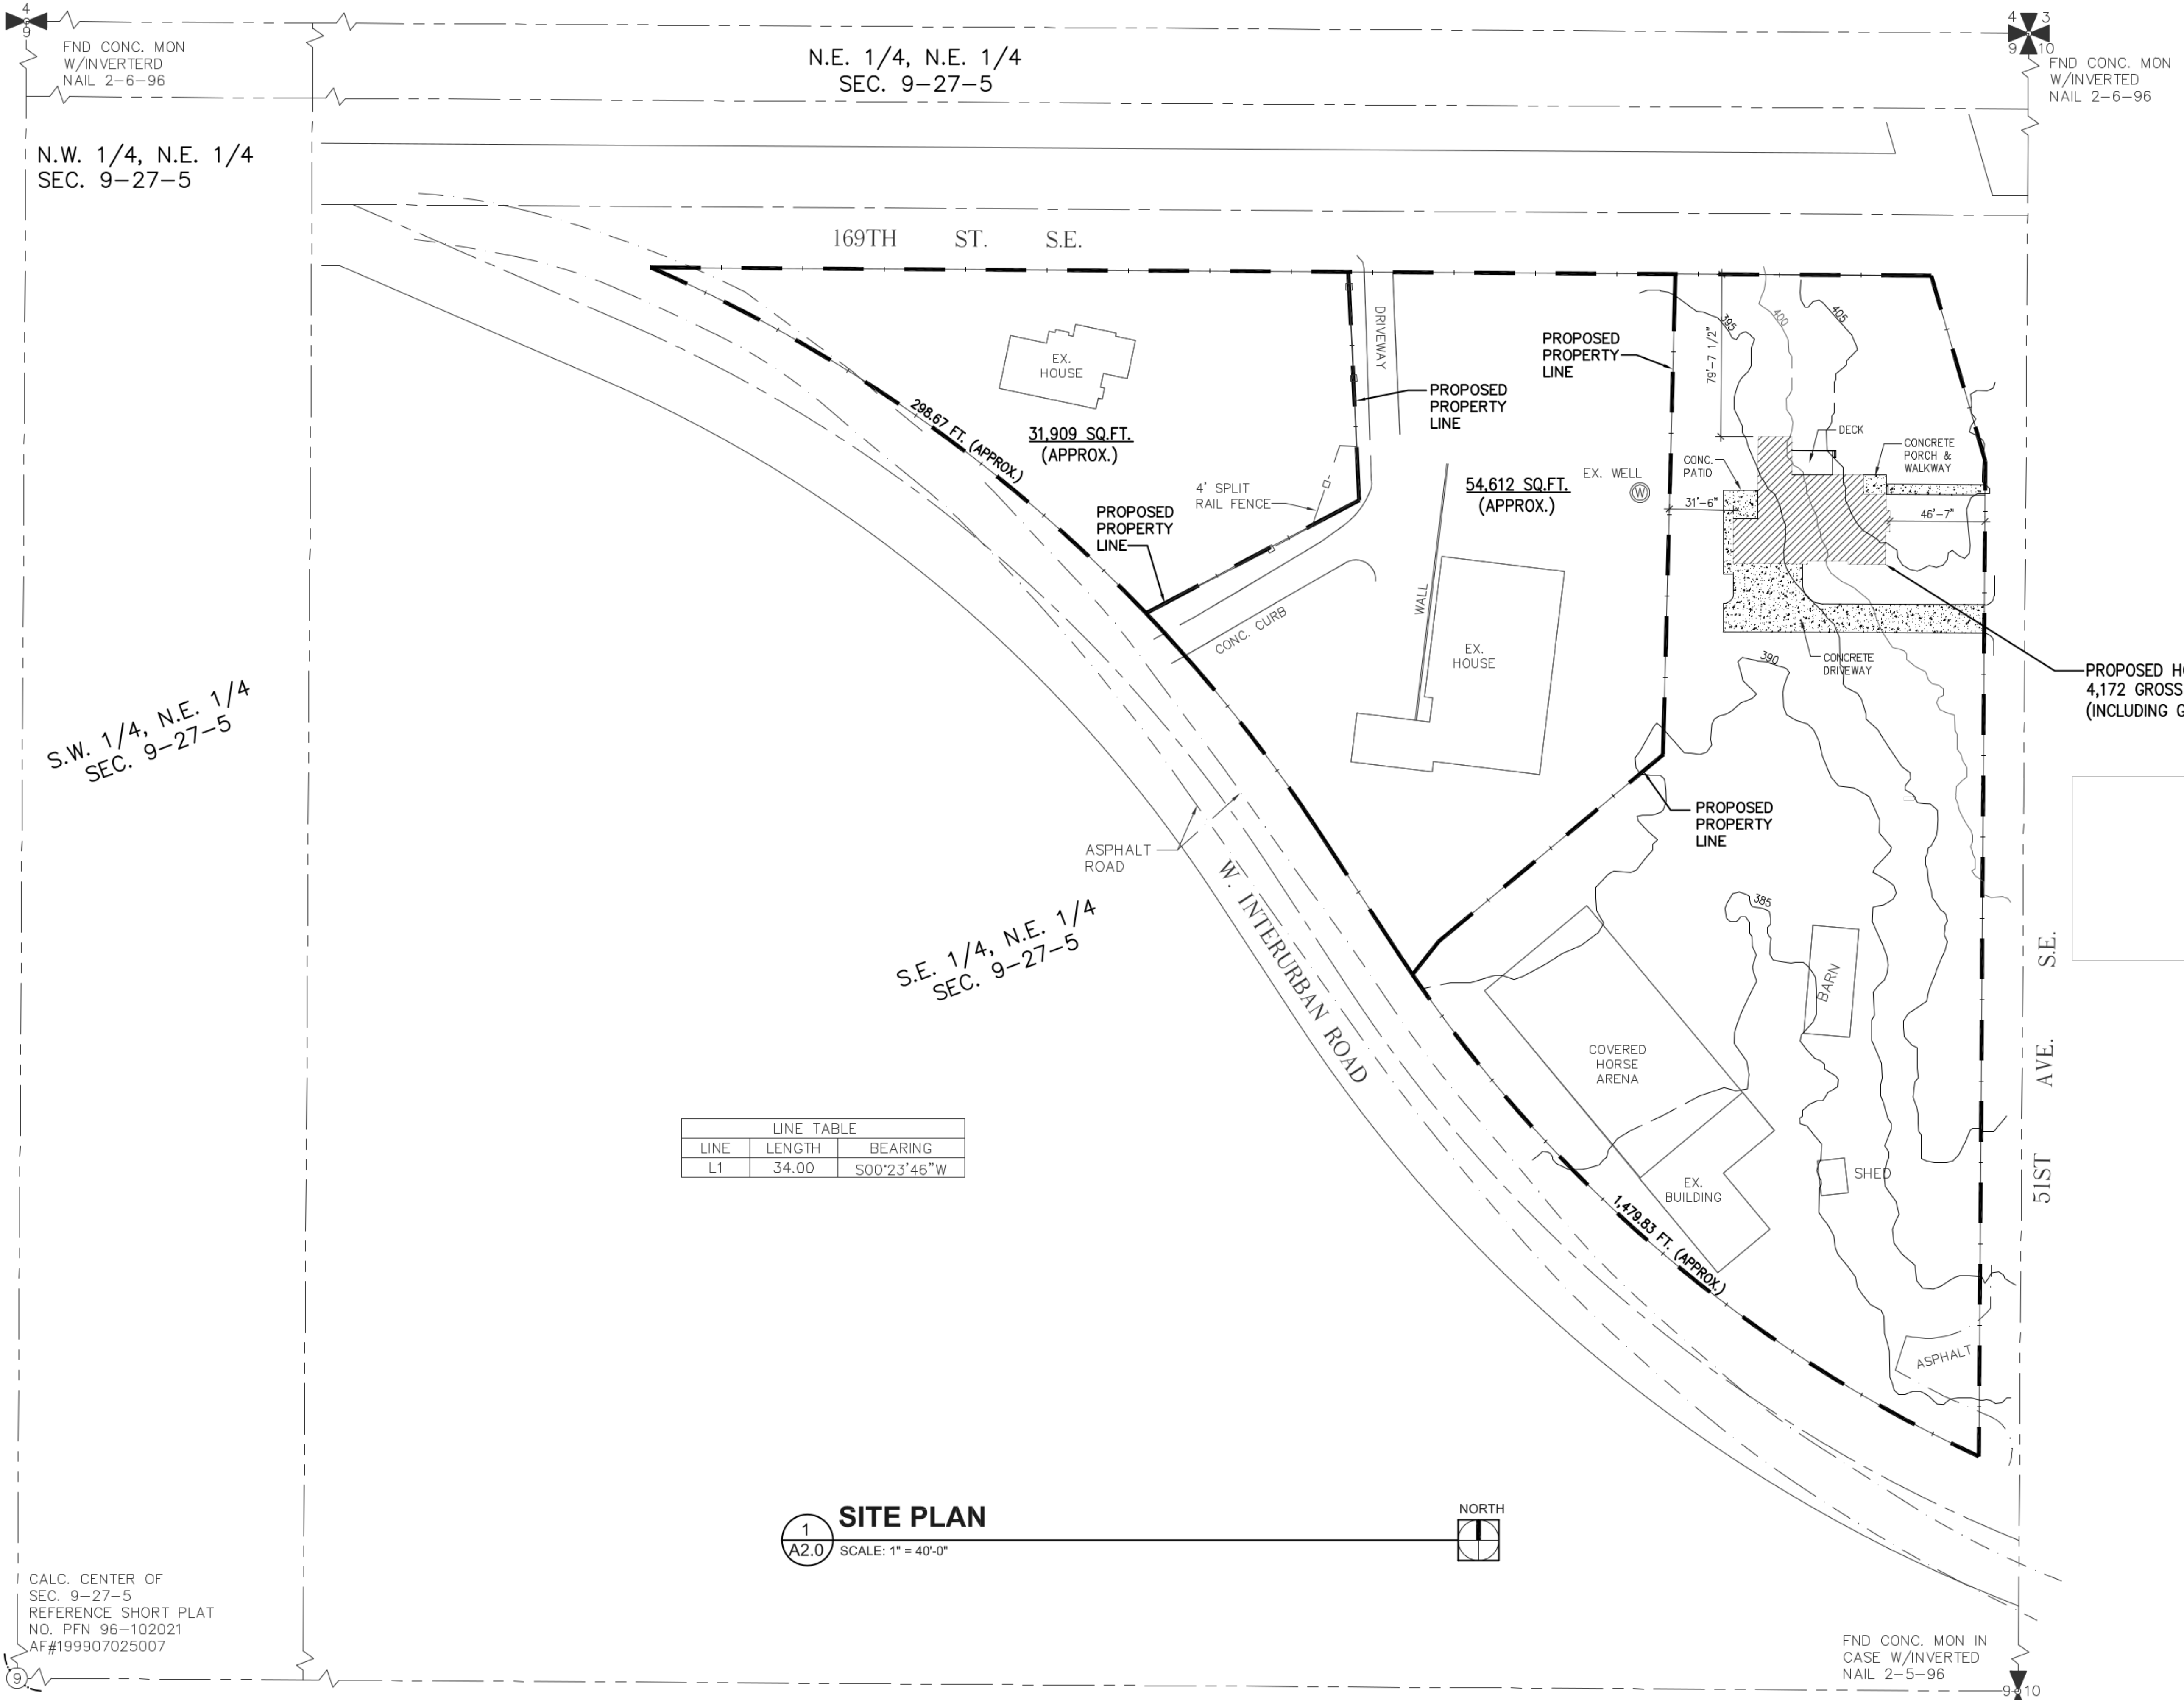


VICINITY MAP

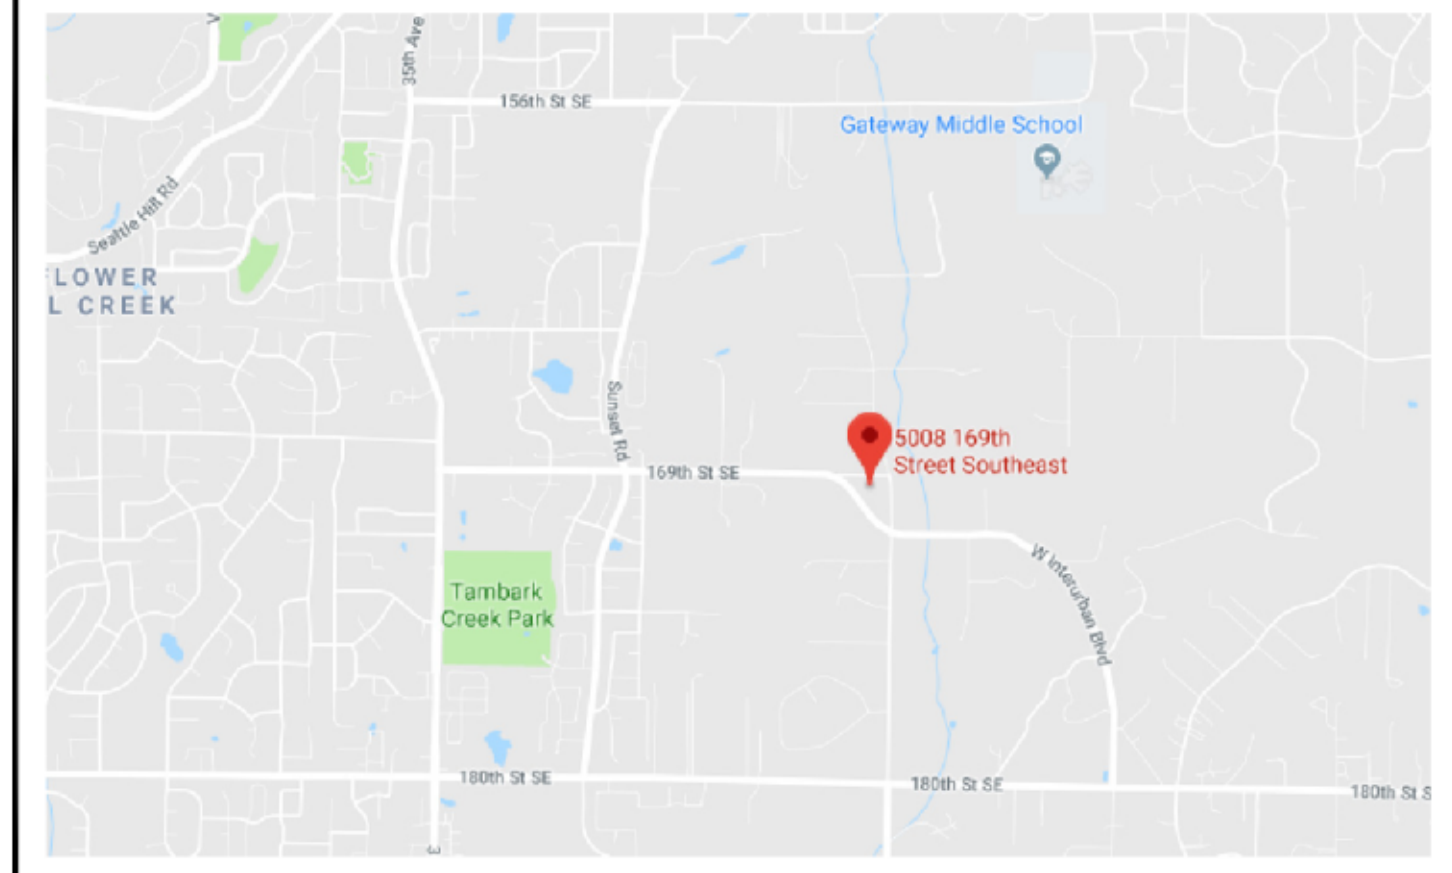

FND CONC. MON
W/INVERTERD
NAIL 2-6-96

N.W. 1/4, N.E. 1/4
SEC. 9-27-5

S.W. 1/4, N.E. 1/4
SEC. 9-27-5

N.E. 1/4, N.E. 1/4
SEC. 9-27-5

FND CONC. MON
W/INVERTERD
NAIL 2-6-96

169TH ST. S.E.


S.E. 1/4, N.E. 1/4
SEC. 9-27-5

W. INTERURBAN ROAD

51ST AVE. S.E.

| LINE TABLE | | |
|------------|--------|-------------|
| LINE | LENGTH | BEARING |
| L1 | 34.00 | S00°23'46"W |

1
A2.0 **SITE PLAN**
SCALE: 1" = 40'-0"

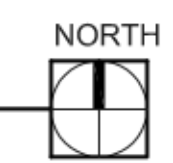

CALC. CENTER OF
SEC. 9-27-5
REFERENCE SHORT PLAT
NO. PFN 96-102021
AF#199907025007

FND CONC. MON IN
CASE W/INVERTERD
NAIL 2-5-96

PROJECT TITLE

**16912 51ST AVE SE
BOTHELL, WA 98012**

STAMP:

DRAWN BY: RMDJ
ISSUE DATE: 12/9/2019

SHEET TITLE / NO.

SITE PLAN

A2.0